


ESPACIO SIN EXCAVAR
AREA = 226.44 m²

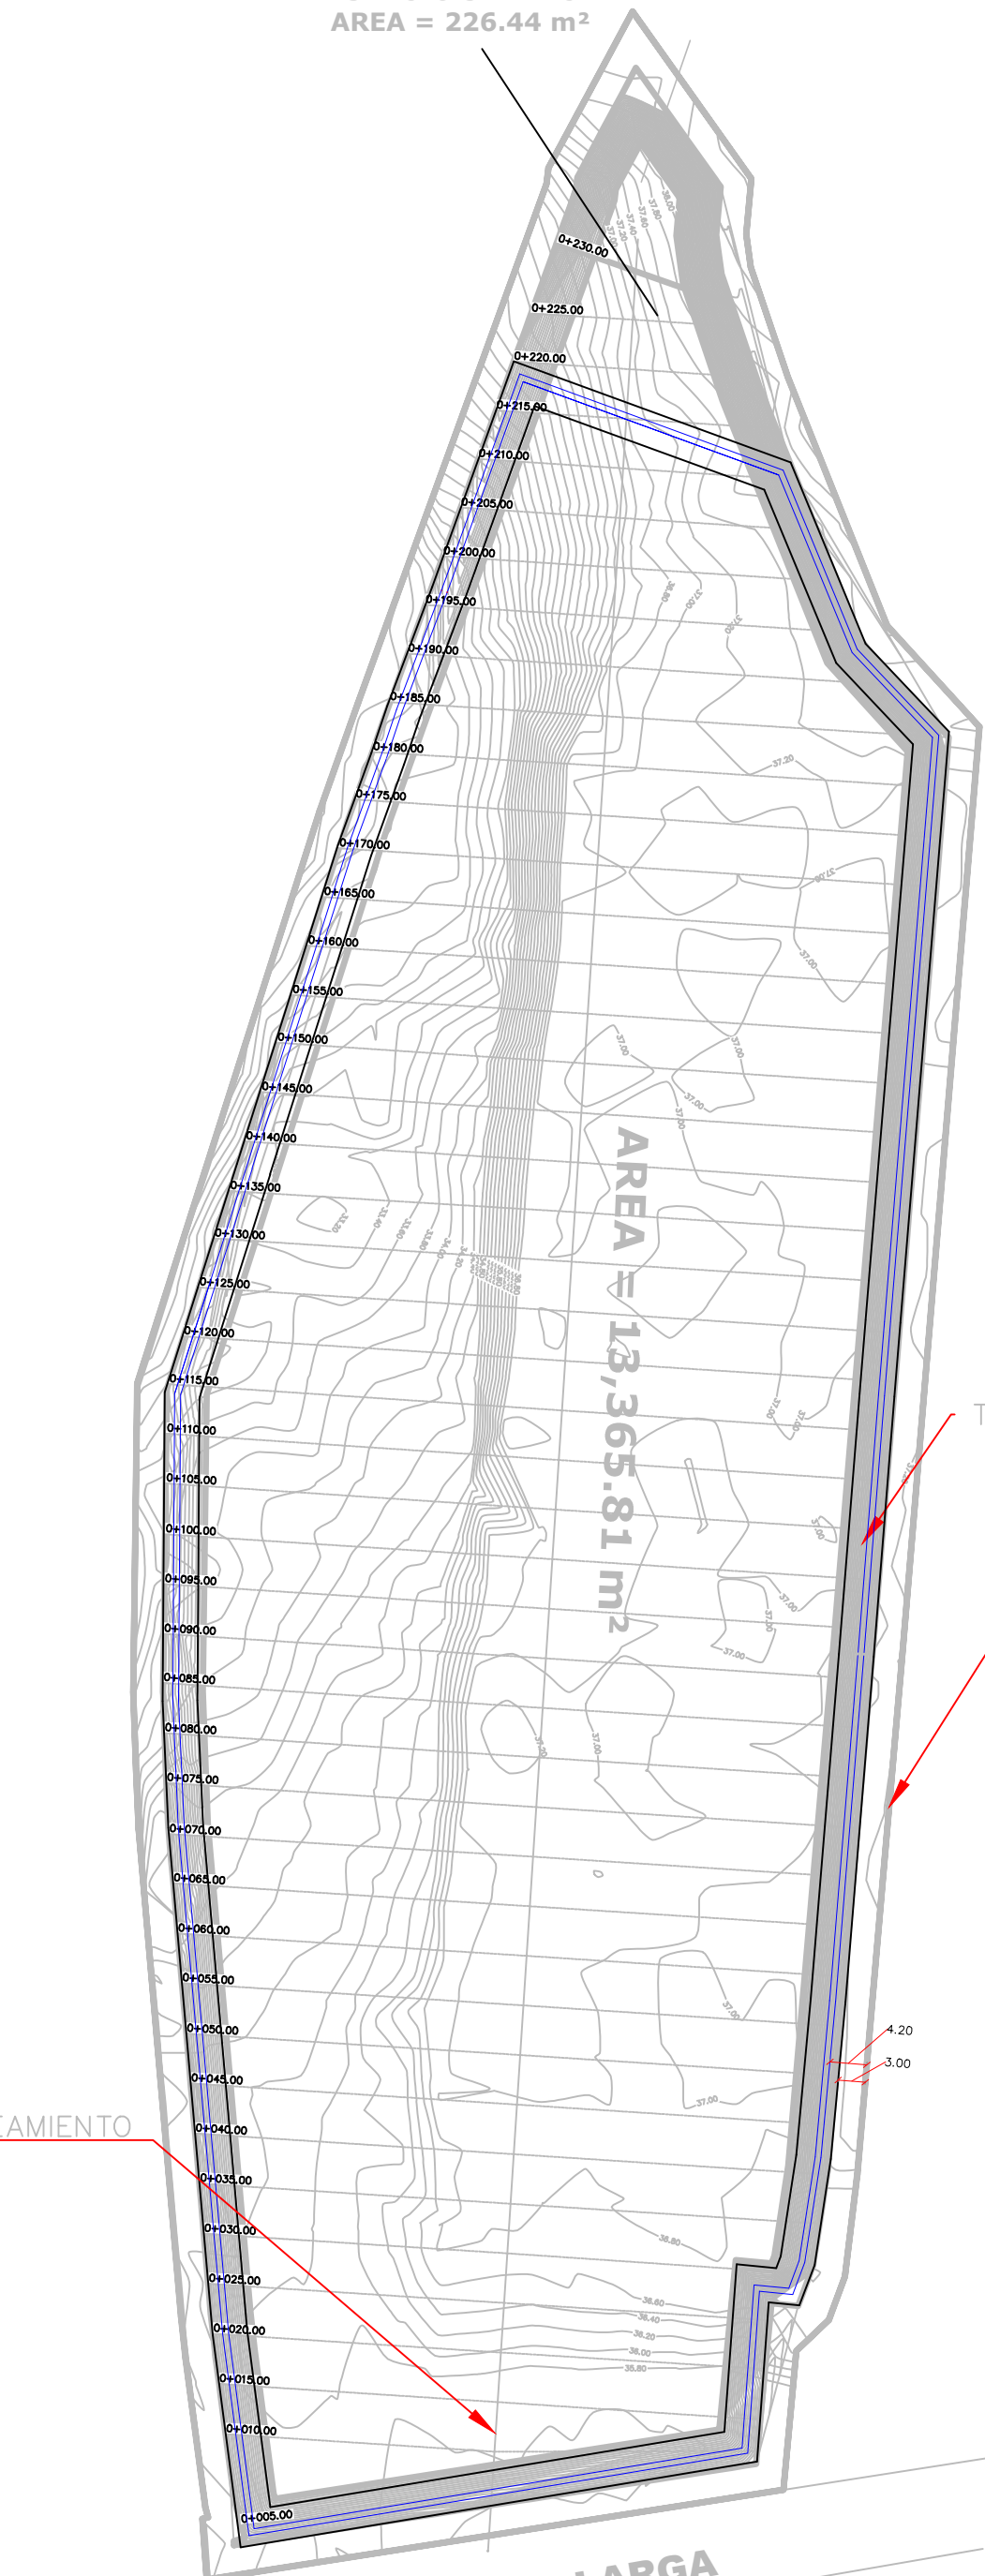

AREA ≈ 13,365.81 m²

TALUD

LIMITE LINDERO

EJE ALINEAMIENTO

AV. SABANA LARGA

4.20
3.00